

CLIENT CONTACT INFORMATION

NAME Lucy Baker

PHONE # (519) 123 - 0099

E-MAIL lucy@myemail.net

JOB LOC. (CITY) London, Ontario

CONTRACTOR/DESIGNER \_\_\_\_\_  
(IF NONE PLEASE CHECK HERE: )

JOB INFORMATION


MAT (1) Uba Tuba

MAT (2) Baltic Brown

SINK  U/M  T/M  OTHER

B/S HEIGHT  3-4"  FULL  NONE

CABINETS  NEW  EXISTING

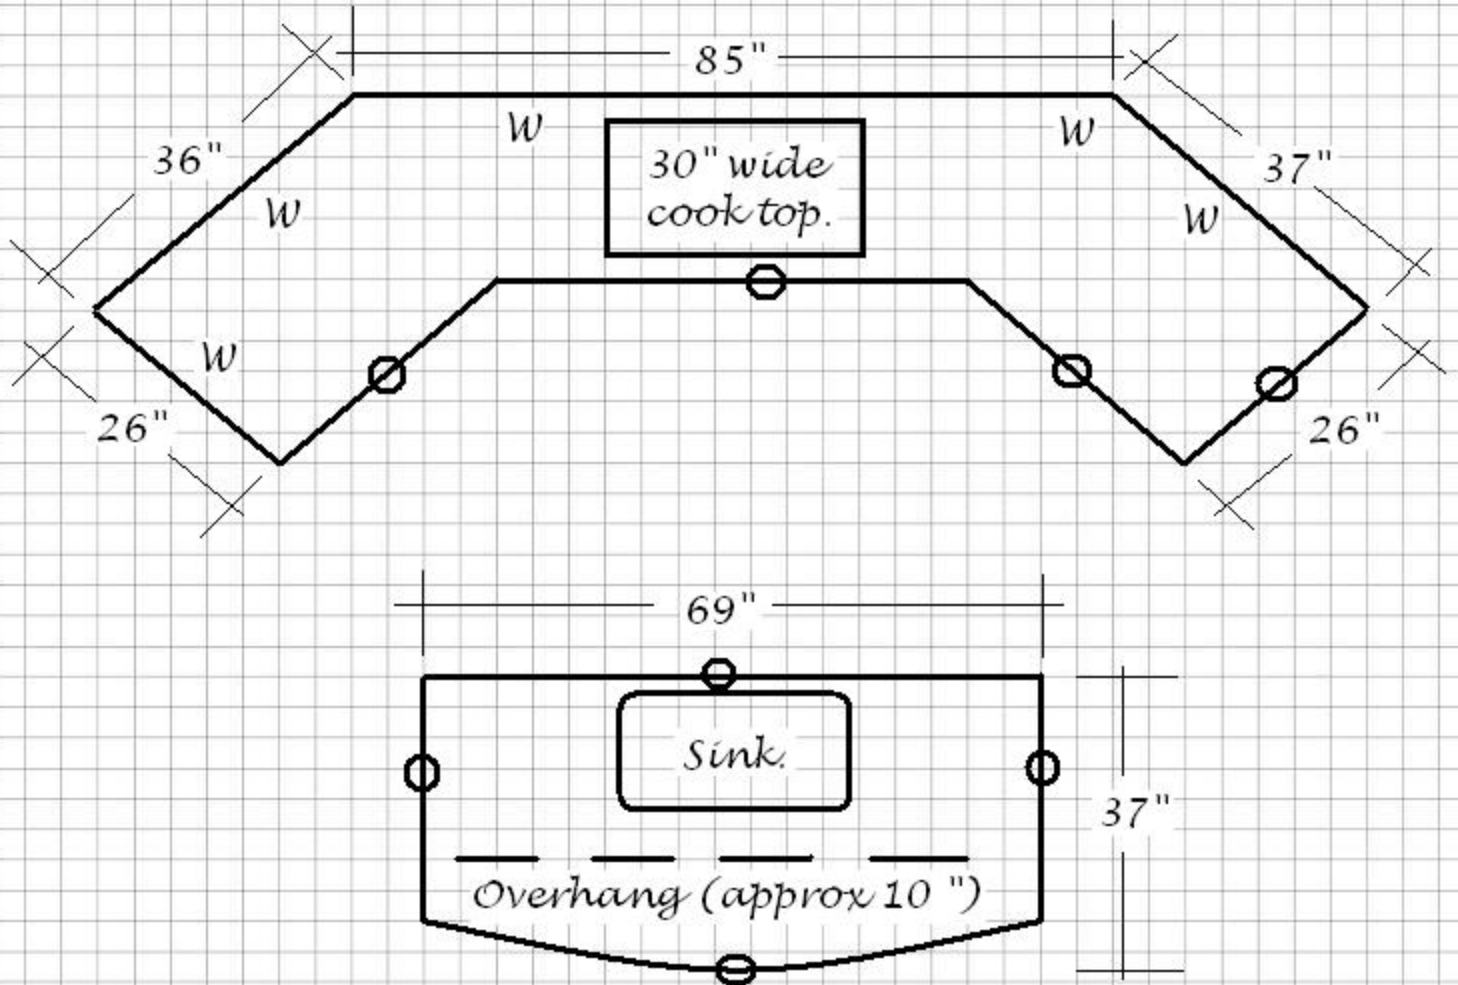

Note: Please make sure that you include a 4" back splash in your quotation. We like our existing tiles and would like to keep them. However there will be a gap between the new counter top and the tiles, which we will need to hide.